



profondità scavi / depth of excavation 60 cm.
profondità scavi / depth of excavation 50 cm.
staffa antitrauma sfuso / bracket for loose safety matting

profondità scavi / depth of excavation 120 cm.

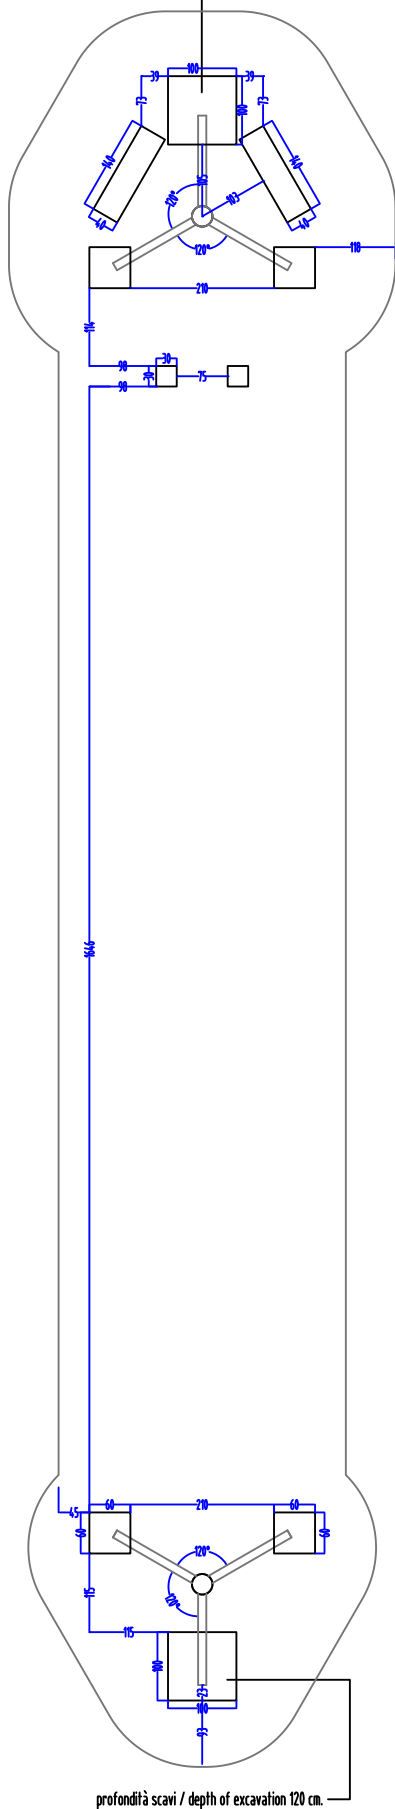

area sicurezza/security area 109.37 m²
UNI EN 1177 : a norma richiesti mq.33.06 antitrauma sp. mm.45.
UNI EN 1177 : this norm request 33.06 square meters of safety matting, thickness 45 mm.
area libera da impedimenti (scivoli tipo 1 prato o terreno naturale richiesto)
free of obstacles area (for slides type 1 grass or natural soil is required)

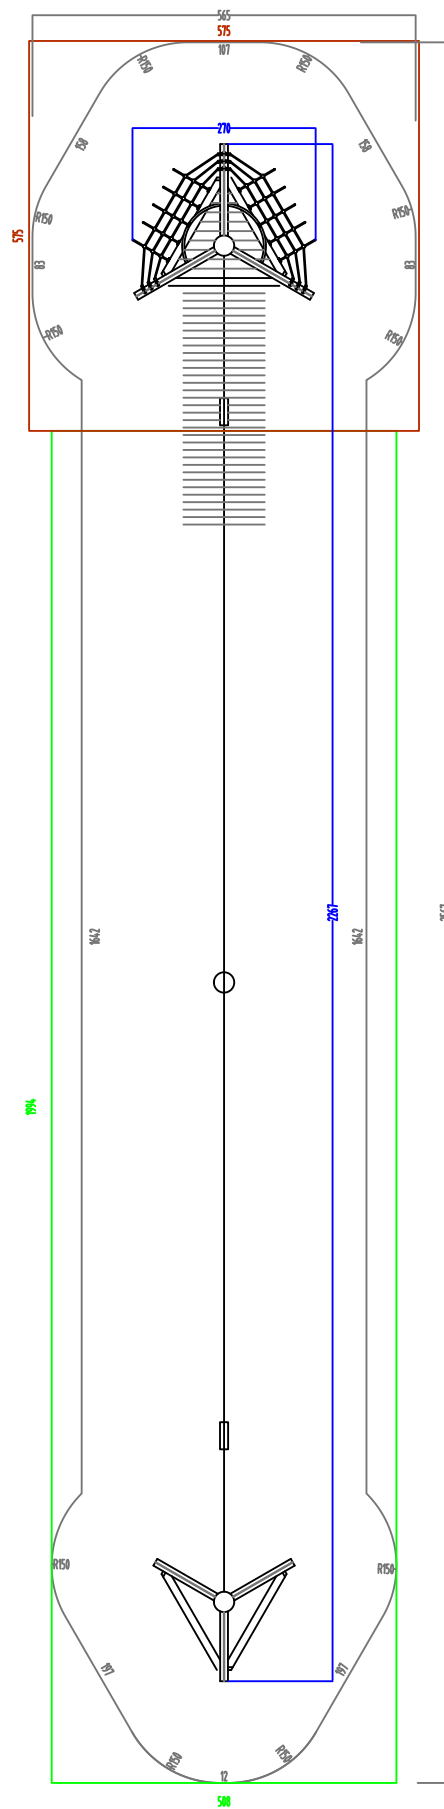

modifiche / amendments :					scala / scale : -		misure espresse in / dimensions are established in : CM.		HOLZHOF	
nr.	data/date	pos	descrizione/description	firma/sign					denom. / name :	pianta sicurezza / security plant
01									nr. dis. / draft nr. :	4019
02									codice / code :	xit100
03									luogo / place :	Mezzolombardo
03									data / date :	22/01/19
									esecuzione/verifica/ approvazione : created/checked/approved by :	