



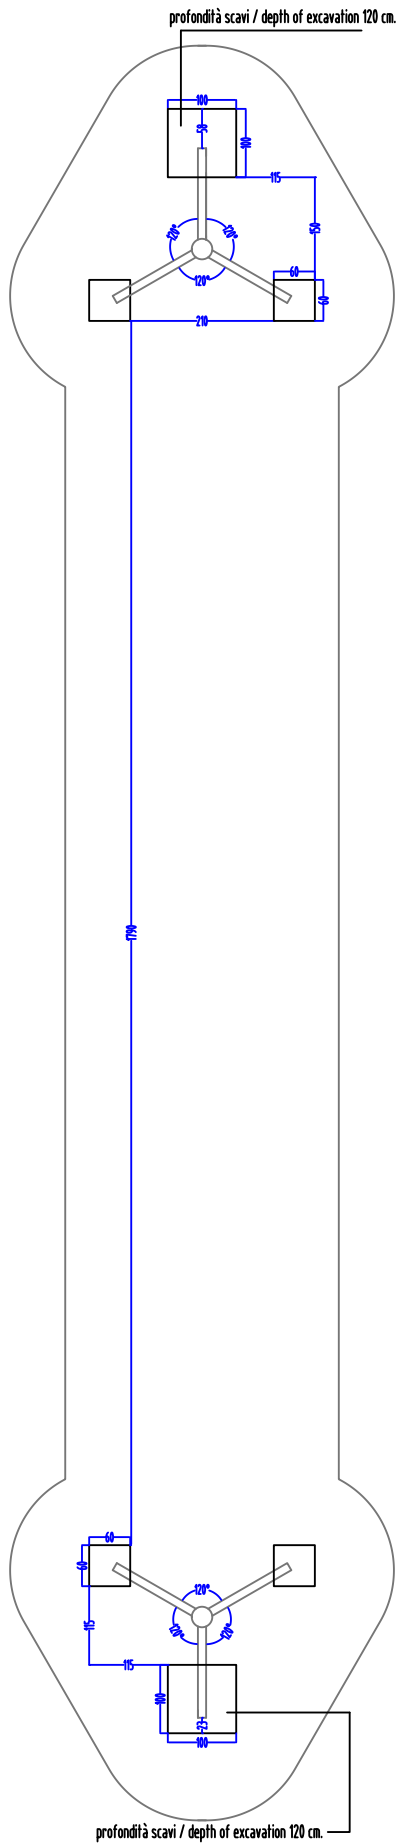

profondità scavi / depth of excavation 60 cm.
profondità scavi / depth of excavation 50 cm.
staffa anti trauma sfuso / bracket for loose safety matting

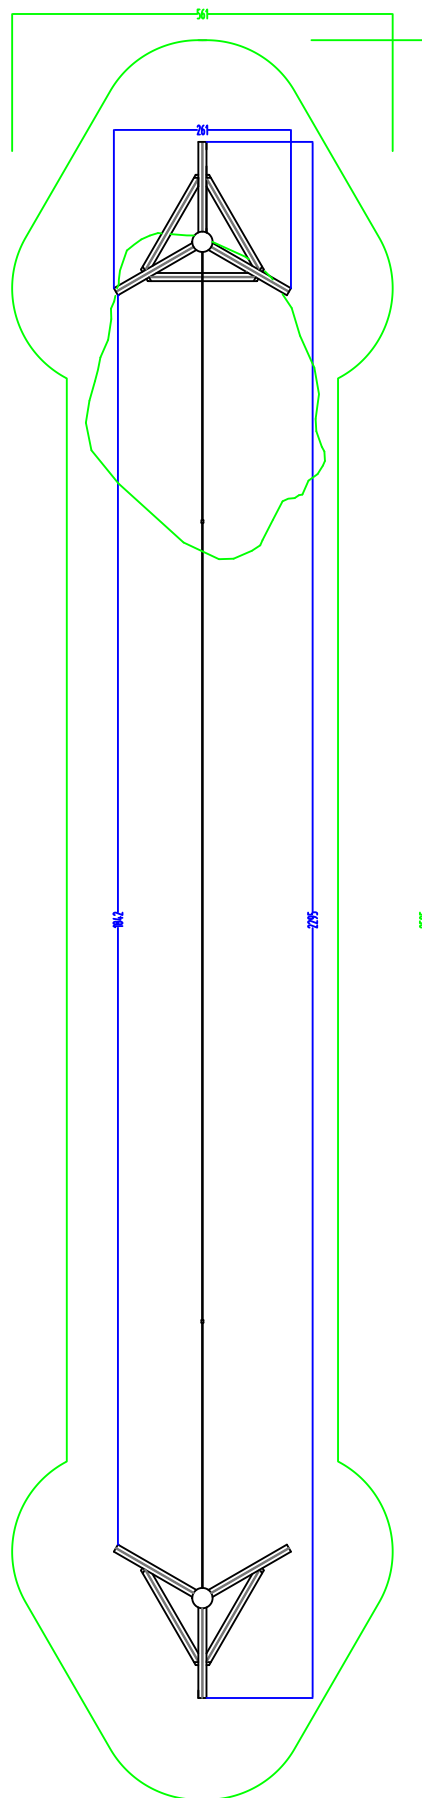

area sicurezza/security area 105.8 m²
area libera da impedimenti (scivoli tipo 1 prato o terreno naturale richiesto)
free of obstacles area (for slides type 1 grass or natural soil is required)



modifiche / amendments :				scala / scale : –		misure espresse in / dimensions are established in : CM.			
nr°	data/date	pos	descrizione/description	firma/sign		<div>Inferenza generali applicate / general inferences :<ul style="list-style-type: none">• sezione/diametro legname impregnato: ± 0.5 (cm)• lunghezza legname impregnato: ± 1% (lung. totale)• lavorazioni legname impregnato: ± 0.2 (cm)• componenti in metallo: 1 (mm)• componenti in materiali plastici: 1.5 (mm)</div> <div>Le colorazioni dei componenti raffigurati sono solo indicative e potranno variare a noi / discrezione. Il presente elaborato grafico è da ritenersi indicativo. La sua reale fattibilità deve essere preventivamente verificata in loco prima della conferma d'ordine. Nessuna responsabilità potrà variare da attribuirsi alla scrivente. The colours that are visible in the rendering are just illustrative and can be modified. The graphic design as well is illustrative, and customers are compelled to verify the equipment's real feasibility before finalizing the order. We do not accept claims for similar reasons.</div>		denom. / name : pianta sicurezza / security plant pianta scavi / excavation plant	
01								nr. dis. / draft nr. : 4810	codice / code : xit102
02								luogo / place : Mezzolombardo	data / date : 22/01/19
03								esecuzione/verifica/ approvazione : created/checked/approved by : 	
03									