


UNI EN 1176 area sicurezza/security area 78 m²
 UNI EN 1177 : a norma richiedi antitrauma / this
 norm request safety matting m² 83.5 HIC 219

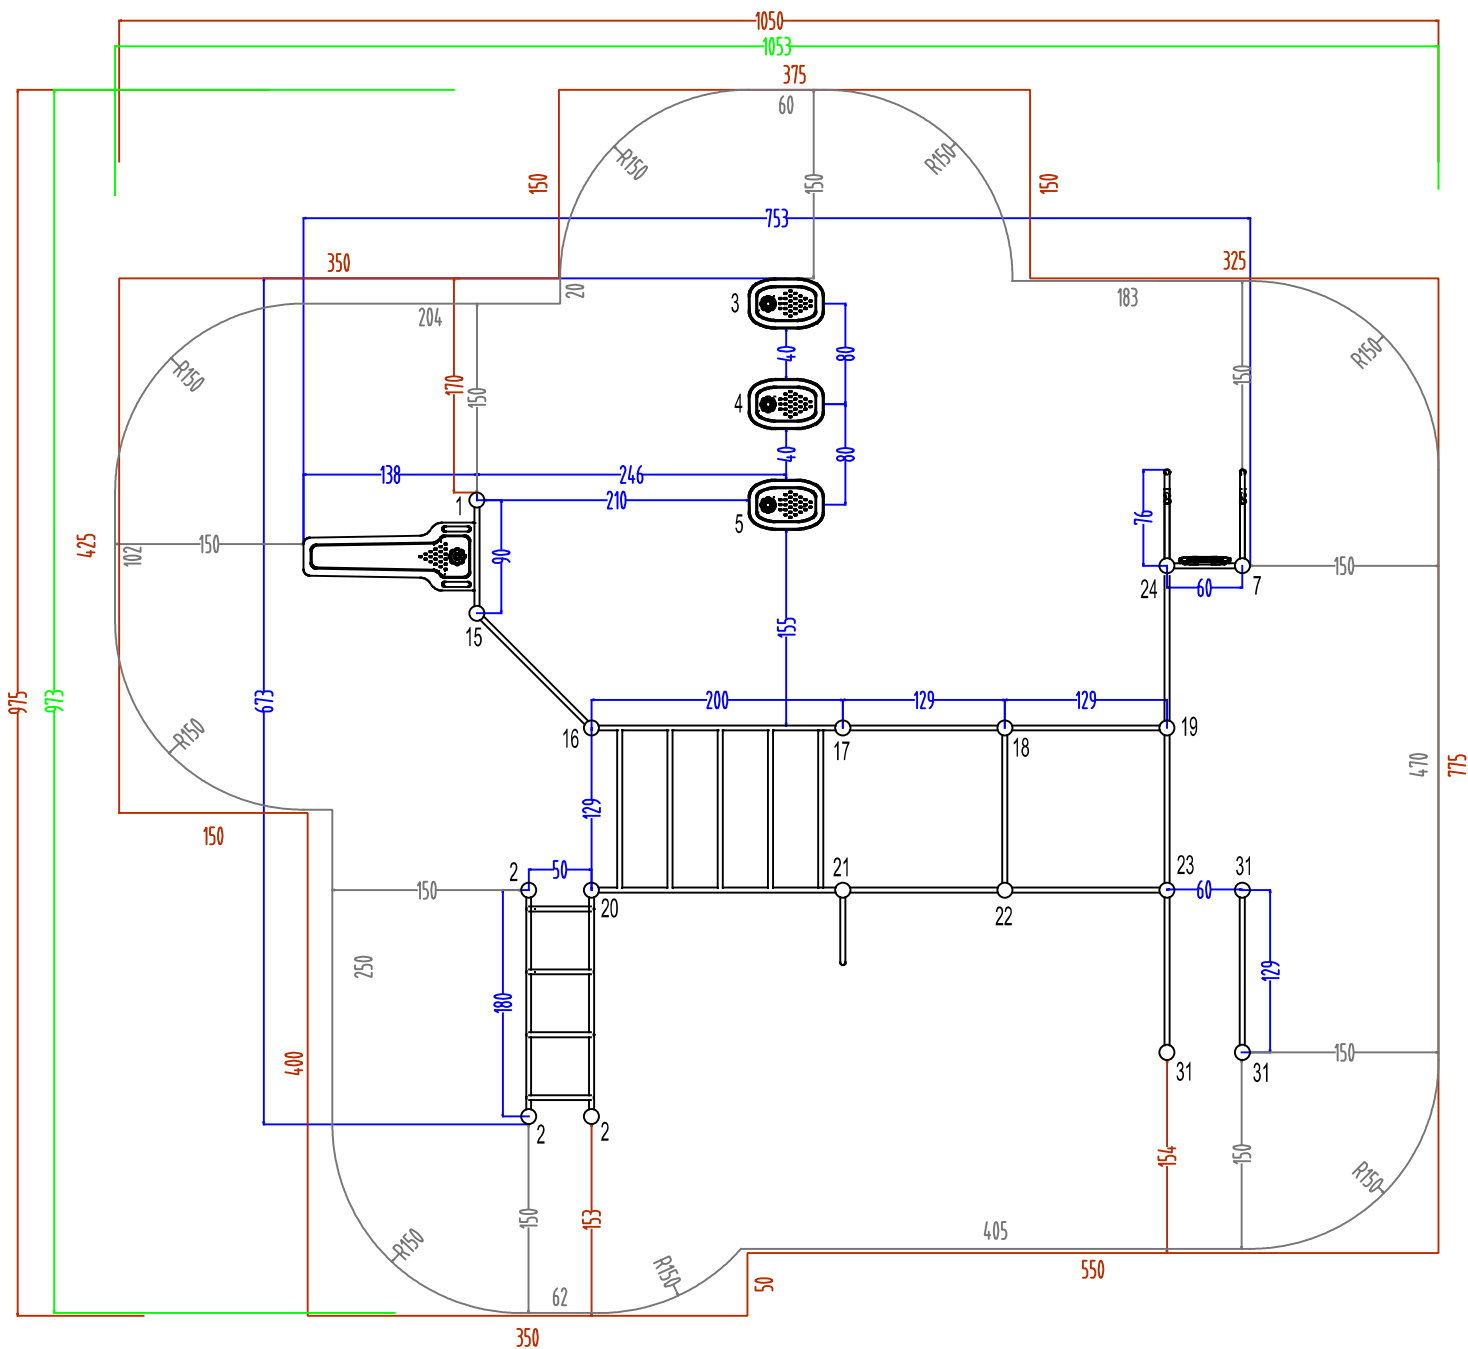

UNI EN 16630 area sicurezza/security area 78 m² HIC 119
 terreno naturale richiesto / natural soil is required

modifiche / amendments :				scala / scale : -		misure espresse in / dimensions are established in : CM.		<div>HOLZHOF</div>		
nr	data/date	pos	descrizione/description	firma/sign	<div>tolleranze generali applicate / general tolerances :<ul style="list-style-type: none">• sezione/diametro legname impregnato ± 0.5 (cm)• lunghezza legname impregnato $\pm 1\%$ (lunghezza totale)• lavorazione legname impregnato ± 0.2 (cm)• componenti in metallo ± 1 (mm)• componenti in materiali plastici ± 1.5 (mm)</div>		<div>In colorazioni dei componenti raffigurati sono solo indicative e potranno variare a noi discrezione. Il presente elaborato grafico è da ritenersi indicativo. La sua reale fattibilità deve essere preventivamente verificata in loco prima della conferma d'ordine. Nessuna responsabilità potrà essere attribuita alla spoglietta. The colours that are visible in the rendering are just illustrative and can be modified. The graphic design as well is illustrative, and customers are compelled to verify the equipment's real feasibility before finalizing the order. We do not accept claims for similar themes.</div>		denom. / name : <div>pianta sicurezza / security plant</div>	
01							nr. dis. / draft nr. : <div>4843</div>		codice / code : <div>xsp460</div>	
02							luogo / place : <div>Mezzolombardo</div>		data / date : <div>18/03/21</div>	
03							esecuzione/verifica/ approvazione : <div></div>		created/checked/ approved by : <div></div>	
03										