



area sicurezza/security area 52.43 m²
prato o terreno naturale richiesto / lawn or natural soil is required
UNI EN 1177 : a norma consigliati mq.55.12 antitrauma sp. mm.30 non
necessari se posato su prato o terreno naturale

UNI EN 1177 : this norm suggest 55.12 square meters of safety matting, thickness 30 mm.
The safety matting is not necessary, if the roundabout is placed on lwn or natural soil

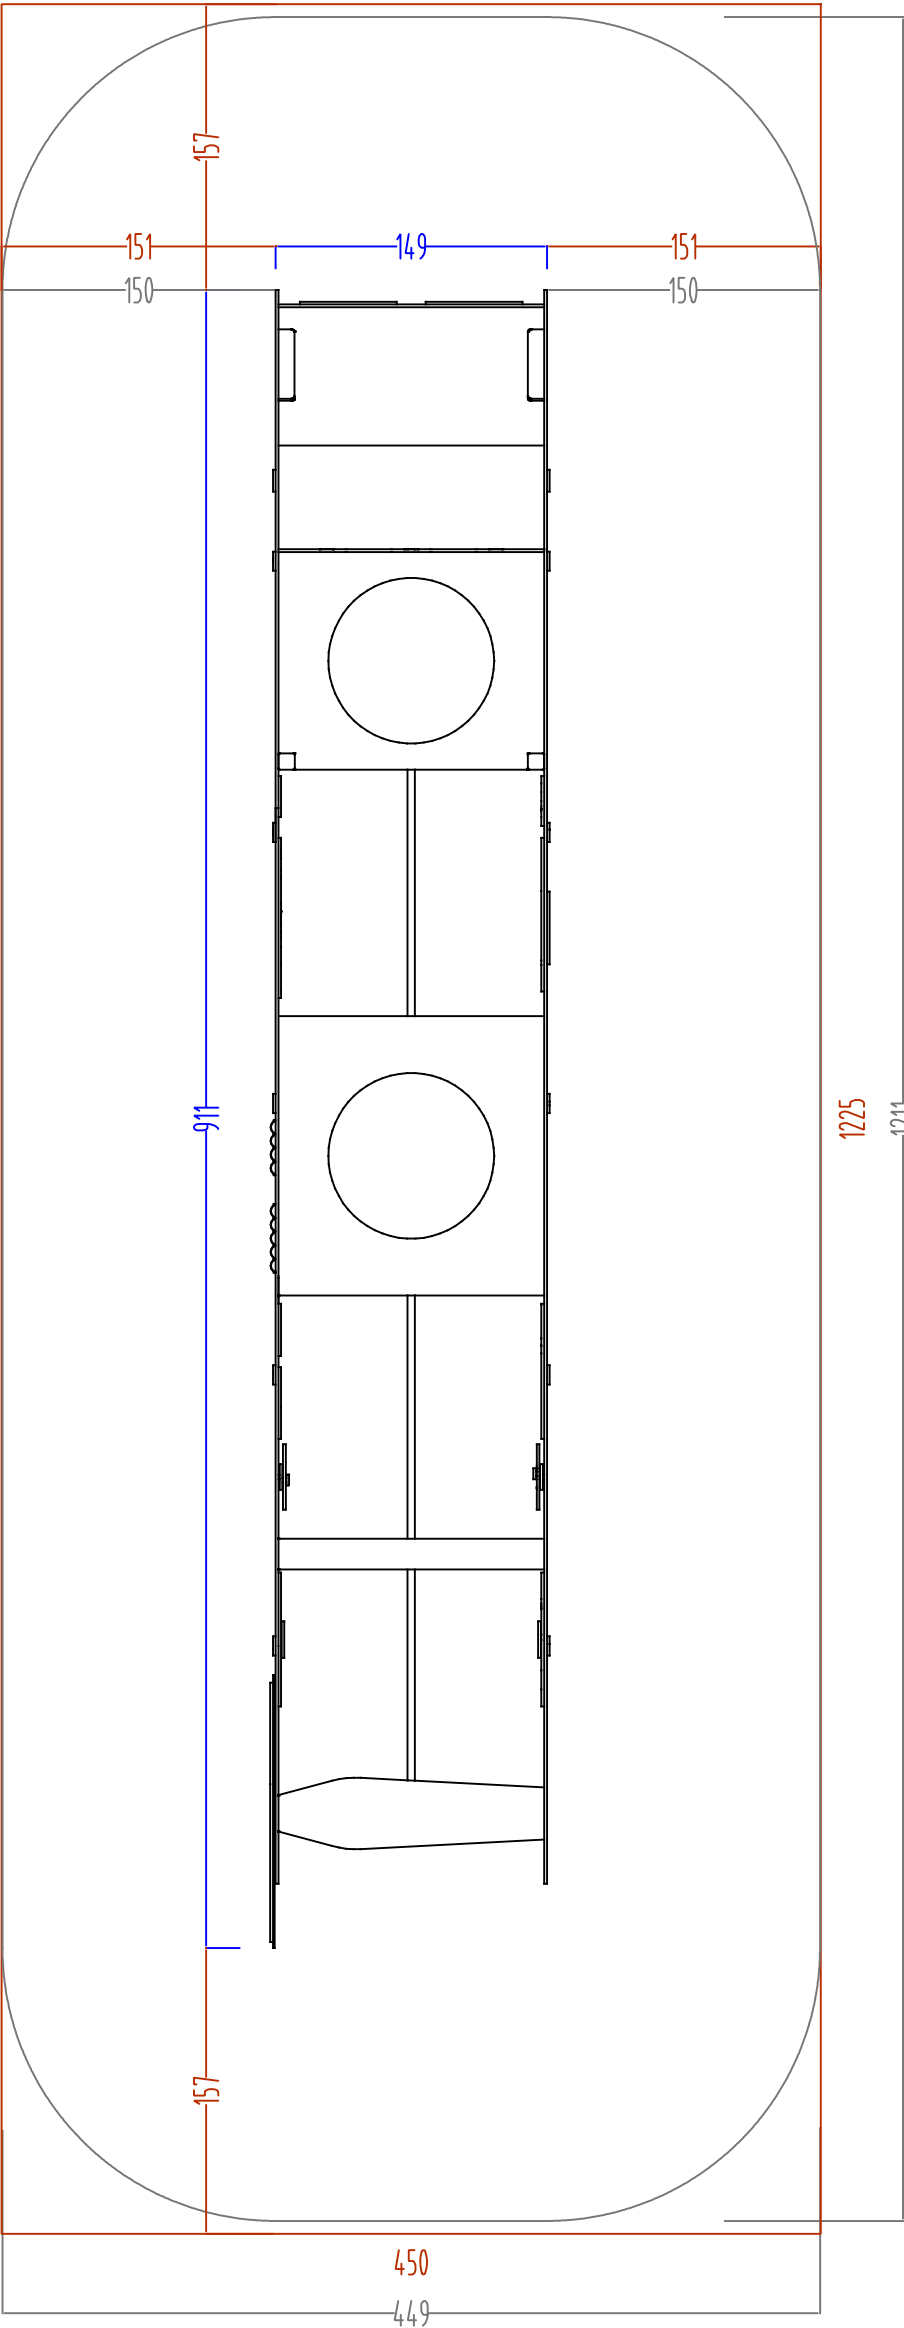

modifiche / amendments :				scala / scale : –		misure espresse in / dimensions are established in : CM.		HOLZHOFF 	
nr°	data/date	pos	descrizione/description	firma sign	<div><div>tolleranze generali applicate / general tolerances :</div><ul style="list-style-type: none">• sezione/diámetro legname impregnato± 0.5 (cm)• lunghezza legname impregnato± 1% (lungh. totale)• lavorazioni legname impregnato± 0.2 (cm)• componenti in metallo: 1 (mm)• componenti in materiali plastici: 1.5 (mm)<div>• section/diameter of treated wood± 0.5 (cm)• length of treated wood ± 1% (on the total length)• processing on treated wood ± 0.2 (cm)• metal elements : 1 (mm)• plastic elements : 1.5 (mm)</div></div> <div><div>le colorazioni dei componenti raffigurati sono solo indicative e potranno variare a ns/ discrezione. Il presente elaborato grafico è da ritenersi indicativo. La sua reale fattibilità deve essere preventivamente verificata in loco prima della conferma d' ordine. Nessuna responsabilità pertanto sarà da attribuirsi alla scrivente. The colours that are visible in the rendering are just illustrative and can be modified. The graphic design as well is illustrative, and customers are compelled to verify the equipment's real feasibility before finalizing the order. We do not accept claims for similar themes.</div></div>	denom. / name : pianta sicurezza / security plant			
01						nr. dis. / draft nr. : 4823		codice / code : xu 50	
02						luogo / place : Mezzolombardo		data / date : 25/05/18	
03						esecuzione/verifica/ approvazione : created/checked/approved by :			
03						