



area sicurezza/security area 43.67 m²

UNI EN 1177 : a norma richiedi mq.50 antitrauma sp. mm.45,

UNI EN 1177 : this norm request 50 square meters of safety matting, thickness 45 mm.

area libera da impedimenti (scivoli tipo 1 prato o terreno naturale richiesto)
free of obstacles area (for slides type 1 grass or natural soil is required)

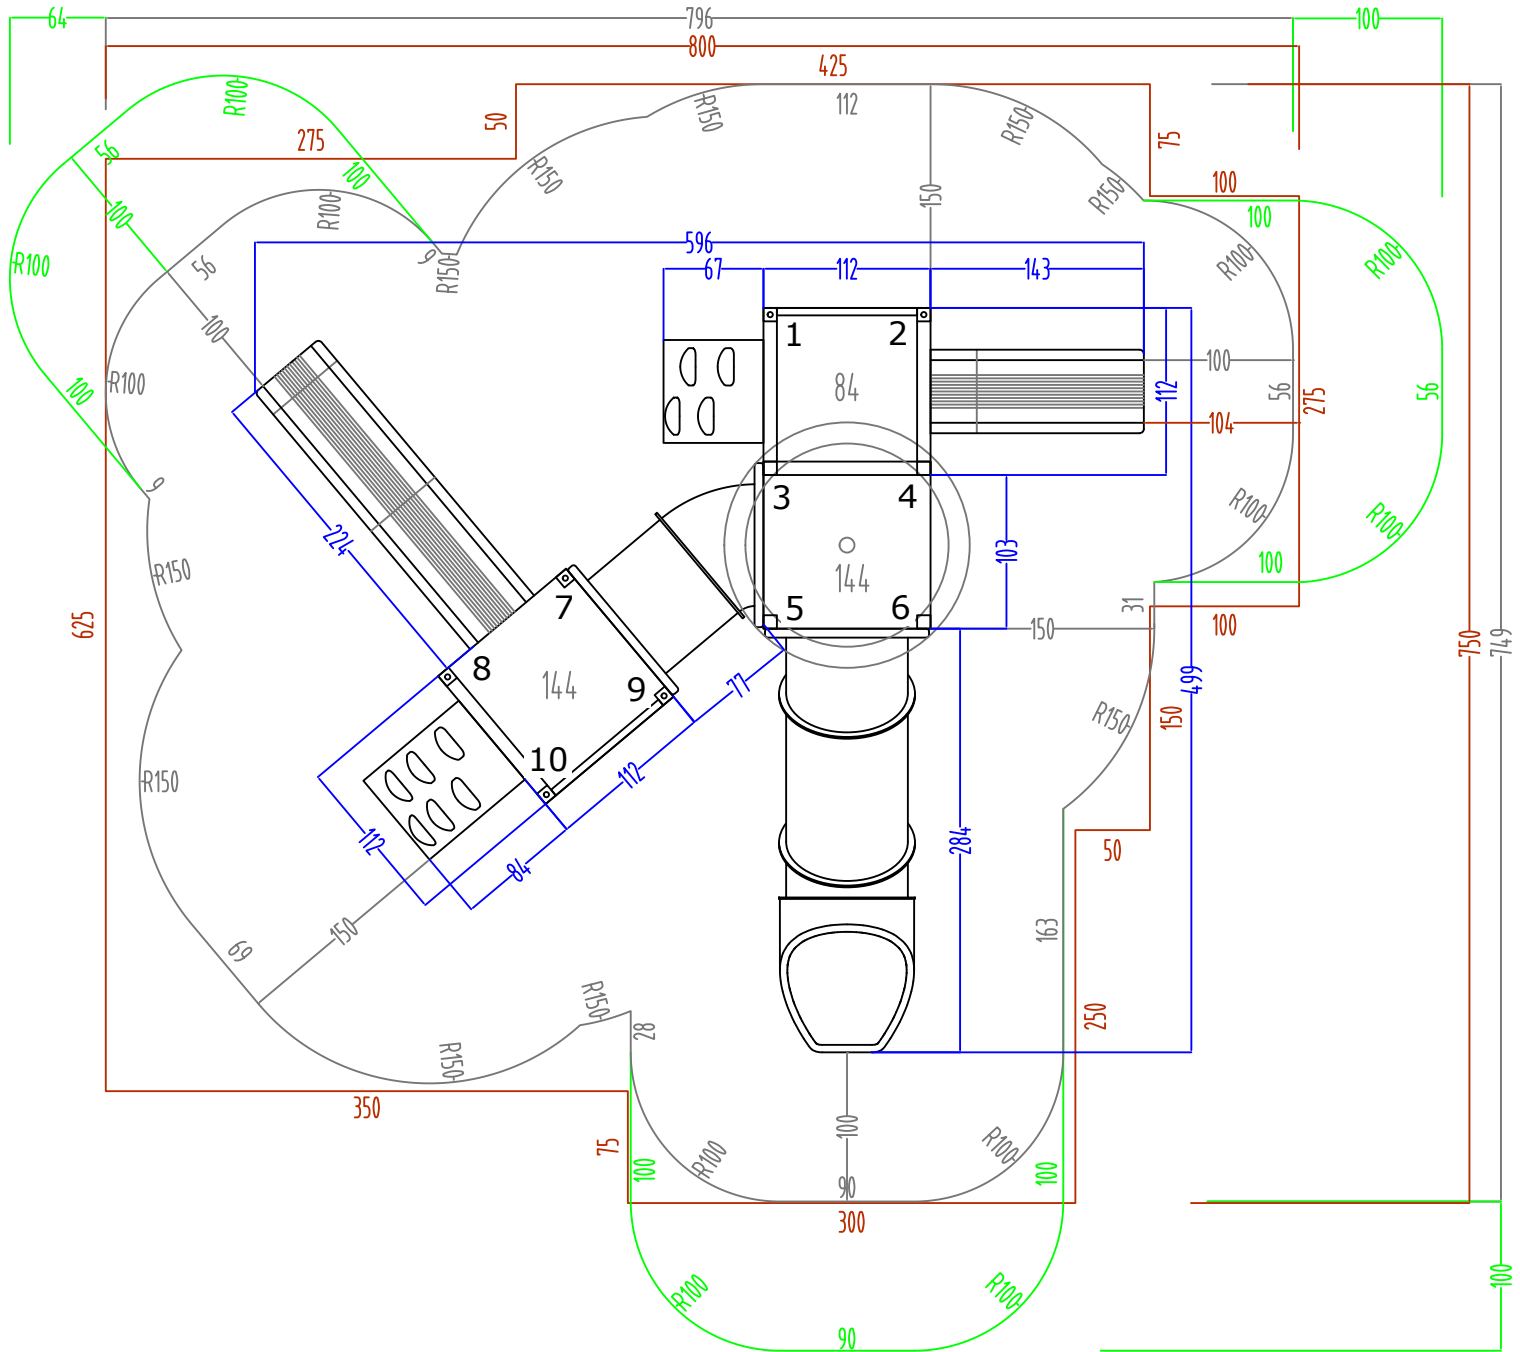

modifiche / amendments :				scala / scale : -		misure espresse in / dimensions are established in : CM.			
nr°	data/date	pos	descrizione/description	firma sign	Informativa generale applicabile / general informations :		le informazioni dei componenti refrigeranti sono solo indicative e potranno variare a s/nod/ decrease. E' presente elaborato grafico e		
01					* sezione/diametro legname impregnato: 8,5 (cm)		e ritenersi indicative. La sua reale fattibilità deve essere		
02					* lunghezza legname impregnato: 15 (cm) (totale)		preventivamente verificata in loco prima della conferma d'ordine.		
03					* lavorazione legname impregnato: 0,2 (cm)		(nessuna responsabilità) pertanto sarà da attribuirsi alla scrivente.		
03					* componenti in metallo: 1 (mm)		The colors that are visible in the rendering are just illustrative and		
					* componenti in materiali plastici: 1,5 (mm)		can be modified. The graphic design as well is illustrative, and customers are compelled to verify the equipment's real feasibility before finalizing the order. We do not accept claims for similar		
					* sezione/diametro di treated wood: 8,5 (cm)				
					* length of treated wood: 15 (cm) (see the total length)				
					* processing on treated wood: 0,2 (cm)				
					* metal elements : 1 (mm)				
					* plastic elements : 1,5 (mm)				
							denom. / name : pianta sicurezza / security plant		
							nr. ds. / draft nr. : 945 codice / code : xs312/xoxi312		
							luogo / place : Mezzolombardo data / date : 28/02/18		
							esecuzione/verifica/ approvazione : created/checked/ approved by :		