



area sicurezza/security area 109 m²

UNI EN 1177 : a norma richiesti mq. 121 antitrauma

UNI EN 1177 : this norm request 121 square meters of safety matting

HIC 200 cm area 101 m²

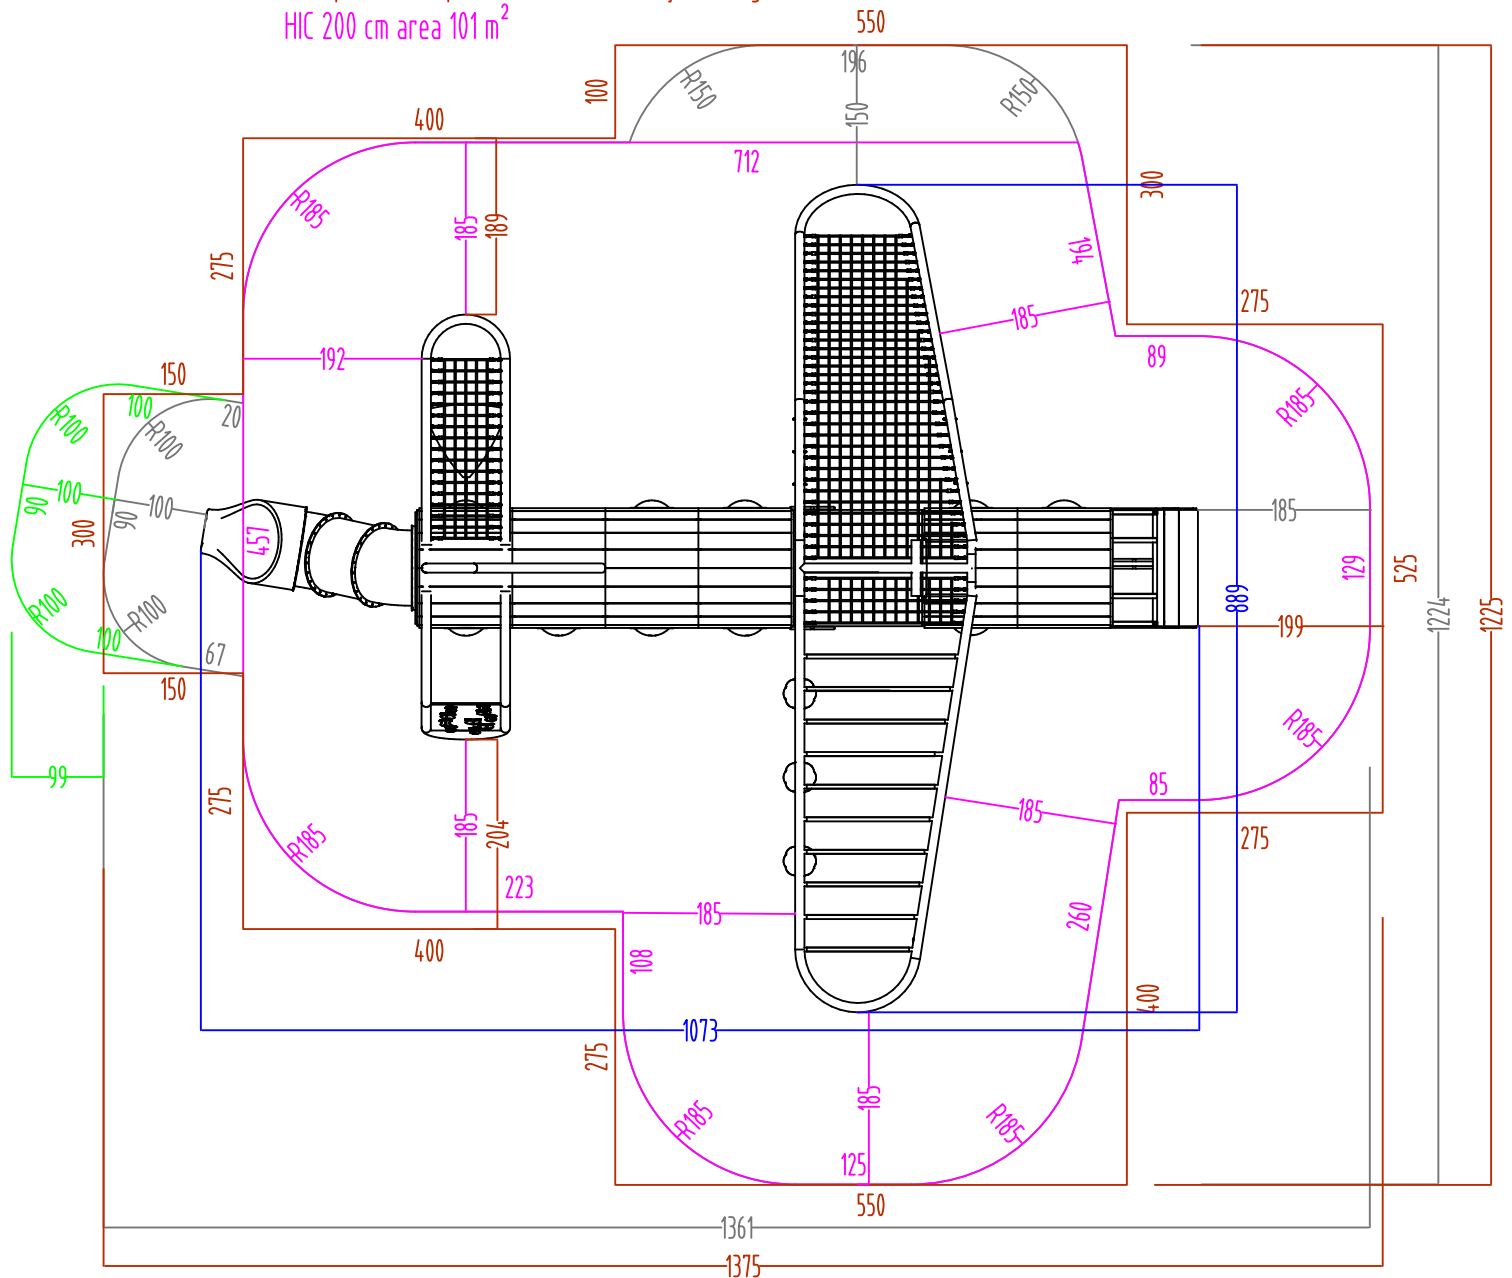

modifiche / amendments :				scala / scale :	–	misure espresse in / dimensions are established in : CM.			
nr°	data/date	pos	descrizione/description	firma sign	<p>Informazioni generali applicate / general information:</p> <ul style="list-style-type: none"> • sezione/diametro legname impregnatop\geq 0.5 (cm) • lunghezza legno impregnatop\geq 1X (lungh. totale) • lavorazioni legname impregnatop\geq 0.2 (cm) • componenti in metallo 1 (mm) • componenti in materiali plastici\geq 1.5 (mm) <p>In colorazioni dei componenti raffigurati sono solo indicative e potranno variare a noi/ descrizione. I presenti elaborati grafici da ritenersi indicativi. La sua reale fattibilità deve essere preventivamente verificata in loco prima della conferma d'ordine. Nessuno responsabilità pertanto sarà da attribuirsi allo scrivente. The colors that are visible in the rendering are just illustrative and can be modified. The graphic design as well is illustrative, and customers are compelled to verify the equipments real feasibility before finalising the order. We do not accept claims for similar theme.</p>				
01					denom. / name : pianta sicurezza / security plant				
02					nr. dis. / draft nr. : 4057		codice / code : xfy80		
03					luogo / place : Mezzolombardo		data / date : 26/02/21		
03					esecuzione/verifica/ approvazione : created/checked/approved by :				