


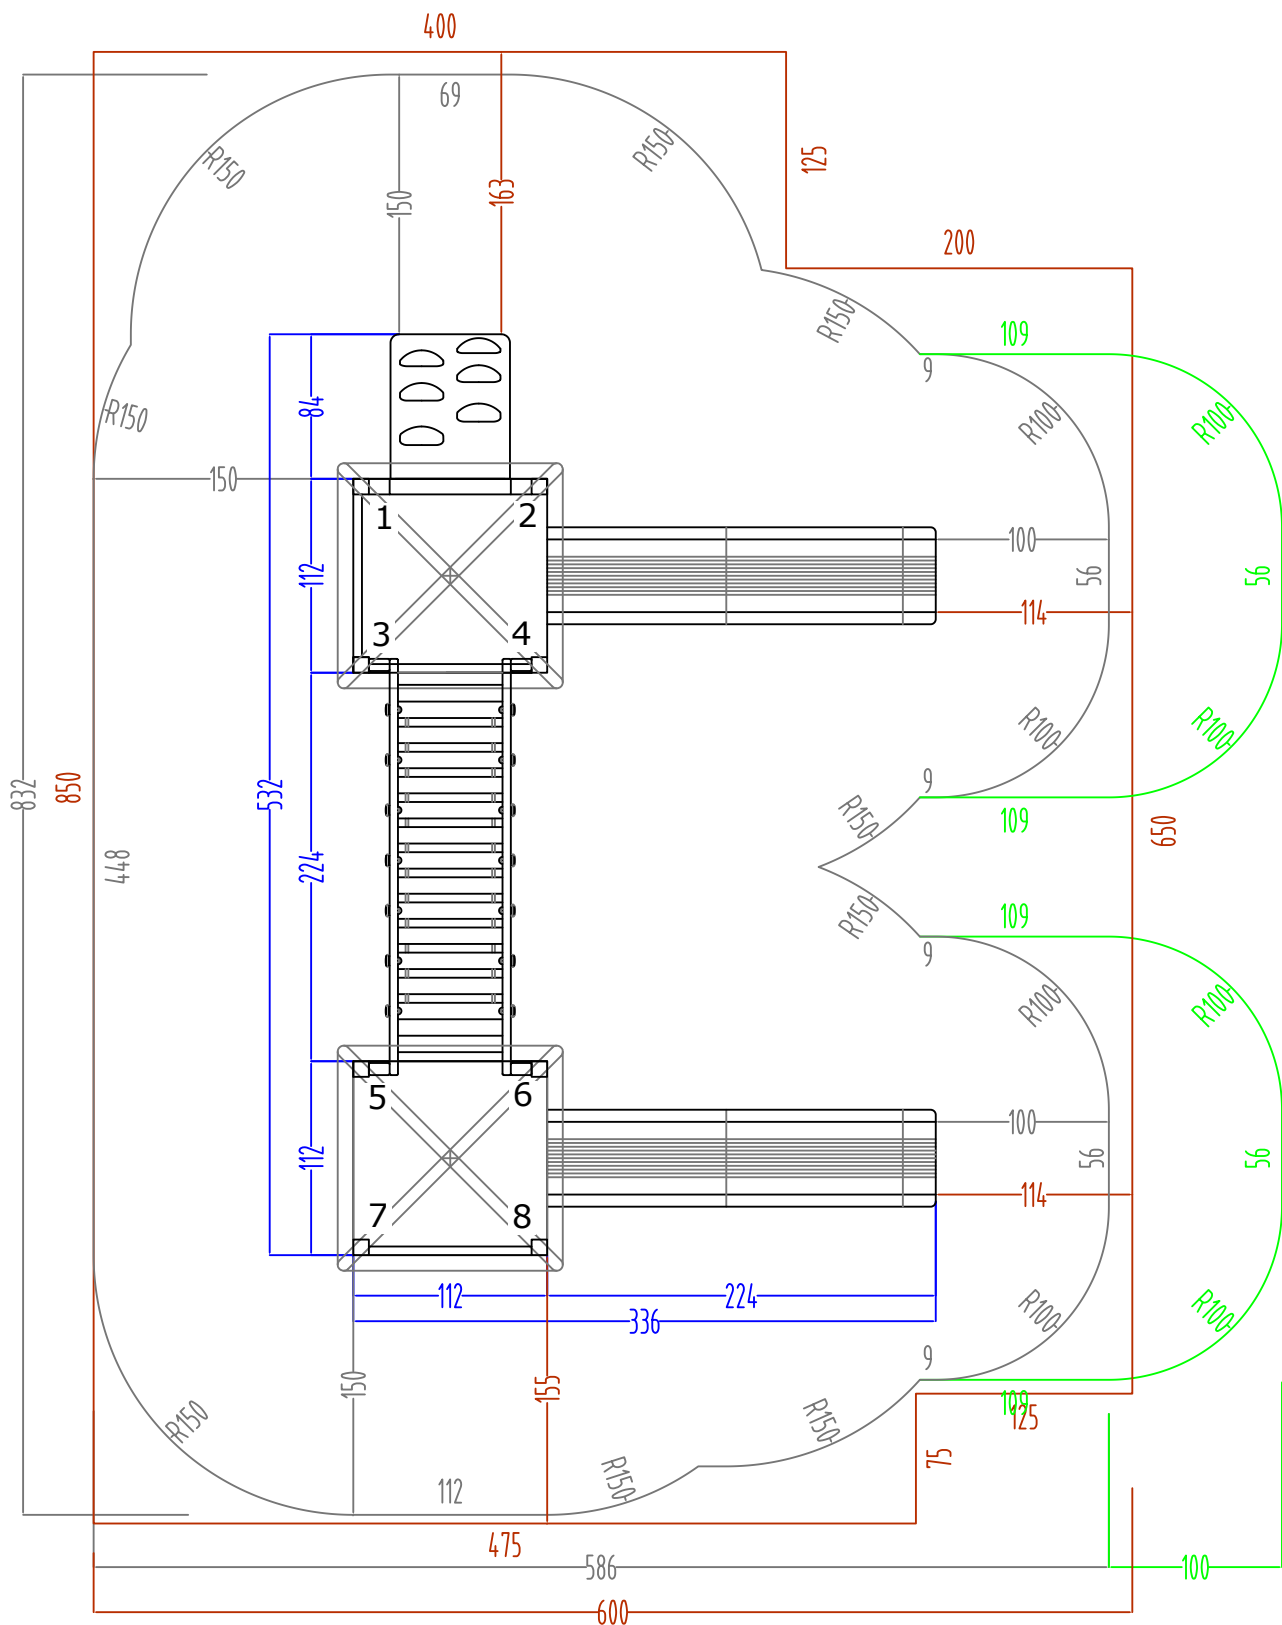

area sicurezza/security area 40.66 m²

UNI EN 1177 : a norma richiedi mq. 47.56 antitrauma sp. mm.45

UNI EN 1177 : this norm request 47.56 square meters of safety matting, thickness 45 mm.

area libera da impedimenti (scivoli tipo 1 prato o terreno naturale richiesto)
free of obstacles area (for slides type 1 grass or natural soil is required)



modifiche / amendments :				scala / scale : -		misure espresse in / dimensions are established in : CM.			
nr°	data/date	pos	descrizione/description	firma sign	Inferenze generali applicate / general inferences : <ul style="list-style-type: none">• sezione/diametro legname impregnato² 8.5 (cm)• lunghezza legname impregnato² 1% (lung. totale)• lavorazioni legname impregnato² 0.2 (cm)• componenti in metallo² 1 (mm)• componenti in materiali plastici² 1.5 (mm)		le colorazioni dei componenti raffigurati sono solo indicative e potranno variare a n° discrezione. Il presente elaborato grafico è da ritenersi indicativo. La sua reale fattibilità deve essere preventivamente verificata in loco prima della conferma d'ordine. Nessuna responsabilità pertinenza sarà da attribuirsi alla scrivente. The colors that are visible in the rendering are just illustrative and can be modified. The graphic design as well is illustrative, and customers are compelled to verify the equipment's real feasibility before finalizing the order. We do not accept claims for similar themes.		denom. / name : pianta sicurezza / security plant
01								nr. ds. / draft nr. : 1974	codice / code : xm200
02								luogo / place : Mezzolombardo	data / date : 29/01/18
03								esecuzione/verifica/ approvazione : created/checked/approved by : 	
03									